




Last Updated: 12-21-09

3658 window
w/ bay option - 2.0 sq.ft.

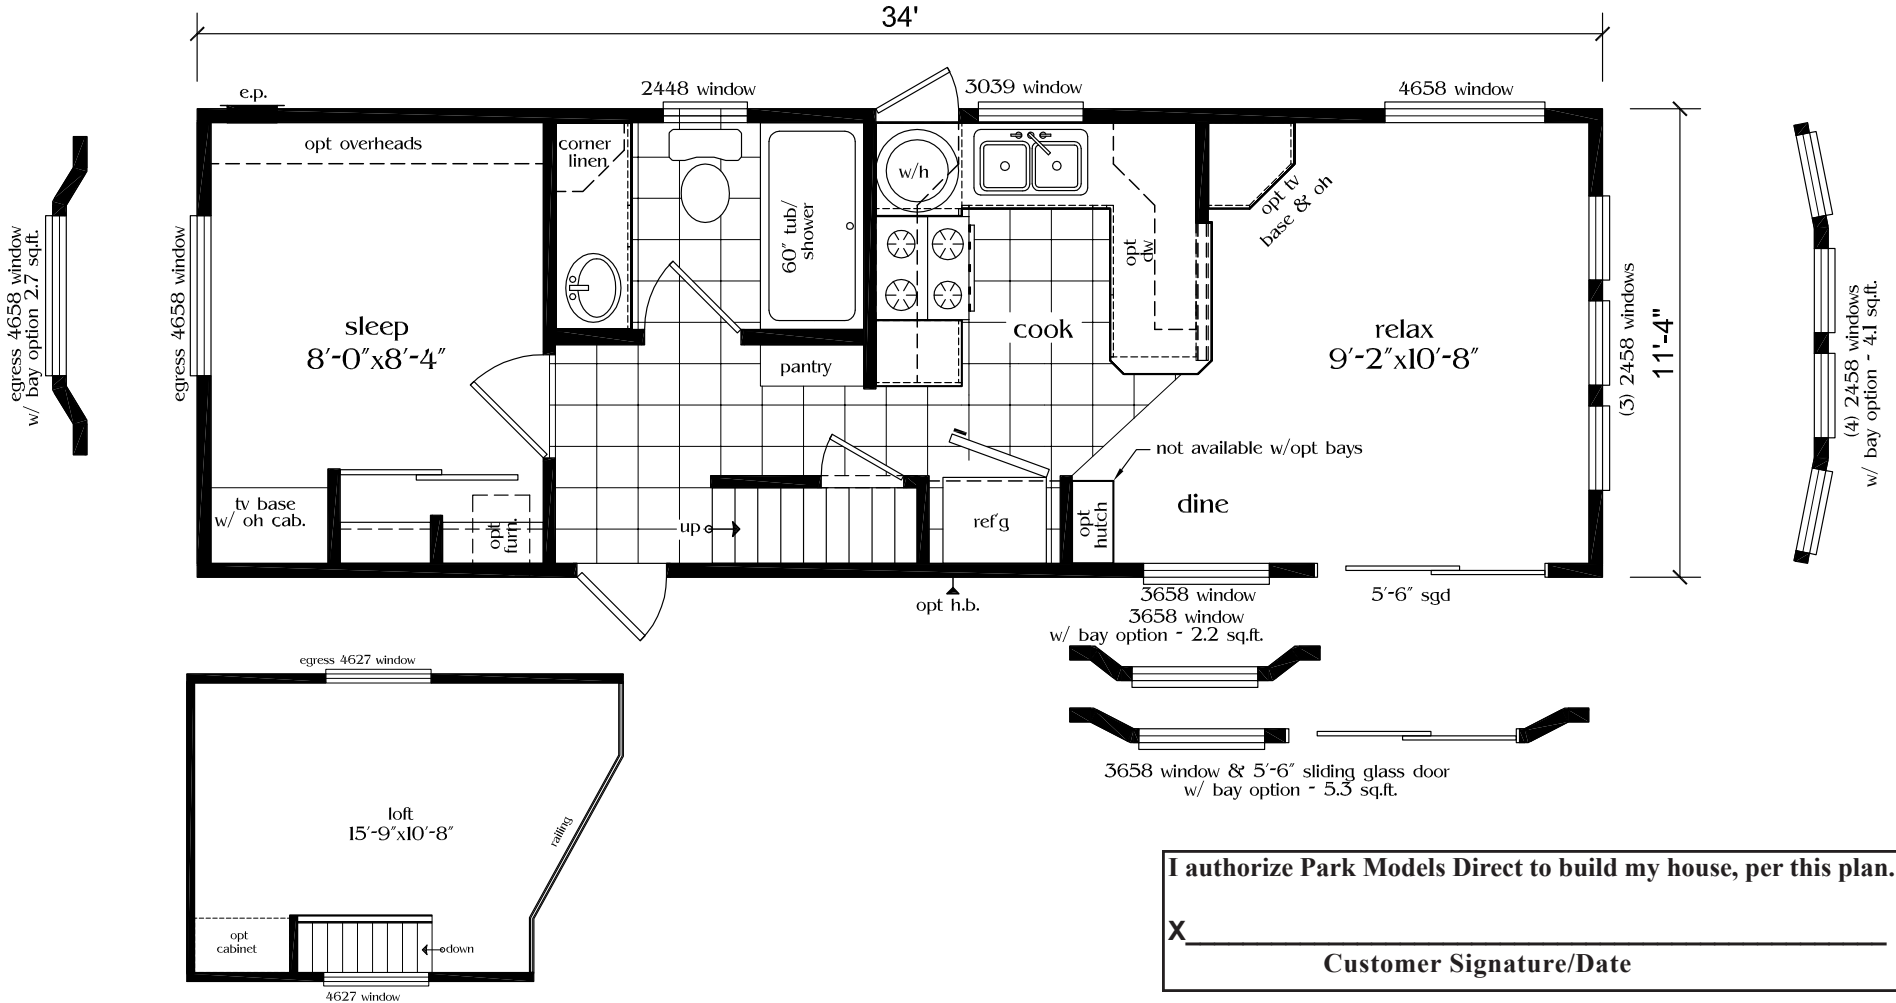

I authorize Park Models Direct to build my house, per this plan.

X _____

Customer Signature/Date